



PROFIL (")	DUŽINA (m)	TEŽINA (kg/m)
Ø 2	21,30	5,20
UKUPNO:		110,76 kg

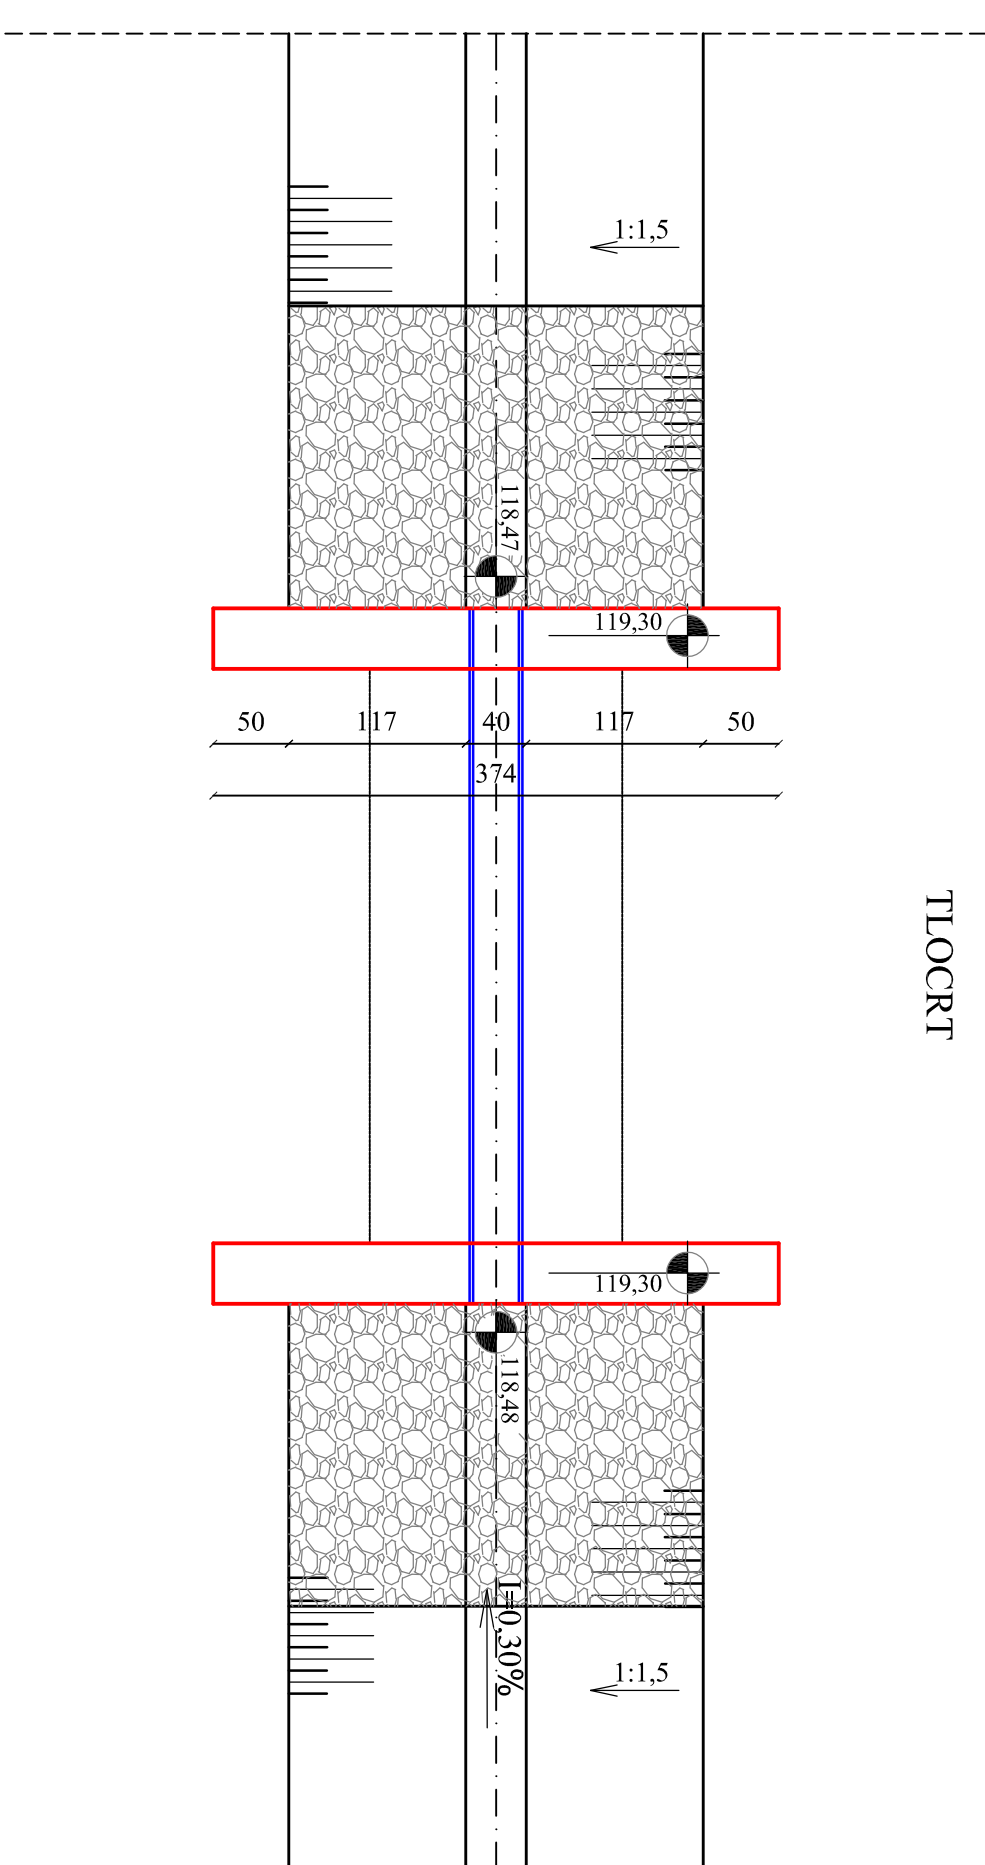

CIJEVNI PROPUST C2
OD KM 0+341,67
DO KM 0+346,27
M 1:50
lokacija I
kanal 1

VODOPRIVODNA KARLOVAC KARLOVAC Obila Framo Rakog 10	
Projekat broj	1142/76
Investitor	GRAD OZALJ
Objekt	OBORNIŠKA OPPOVODNA NASELJA I U OZLU
Sadržaj	CHVENI PROJEKT C2 katal 1
Razina	GLAVNI PROJEKT
St. odobrenja	GRAĐEVINARSKI
Mjesto	1:50 Datum septin, 20
Program	<p>PRICAT PROJEKTA IMA</p> <p>HAJNAKOVA NAZEMNA OBOROVODNA DUGA I SEKUNDA DIFERENCIALNE GRADNITELJEVE PREDSTAVITELJE</p>  <p>G 4485</p>
Broj lista	4.1/10.